


SURFACES	M2
CHAMBRE 3	16.95
PL	1.29
BAINS WC	4.85
DEGAGEMENT	3.74
PL	0.24
CHAMBRE 4	5.85
PL	1.02
CHAMBRE 5	11.40
PEND.	3.09

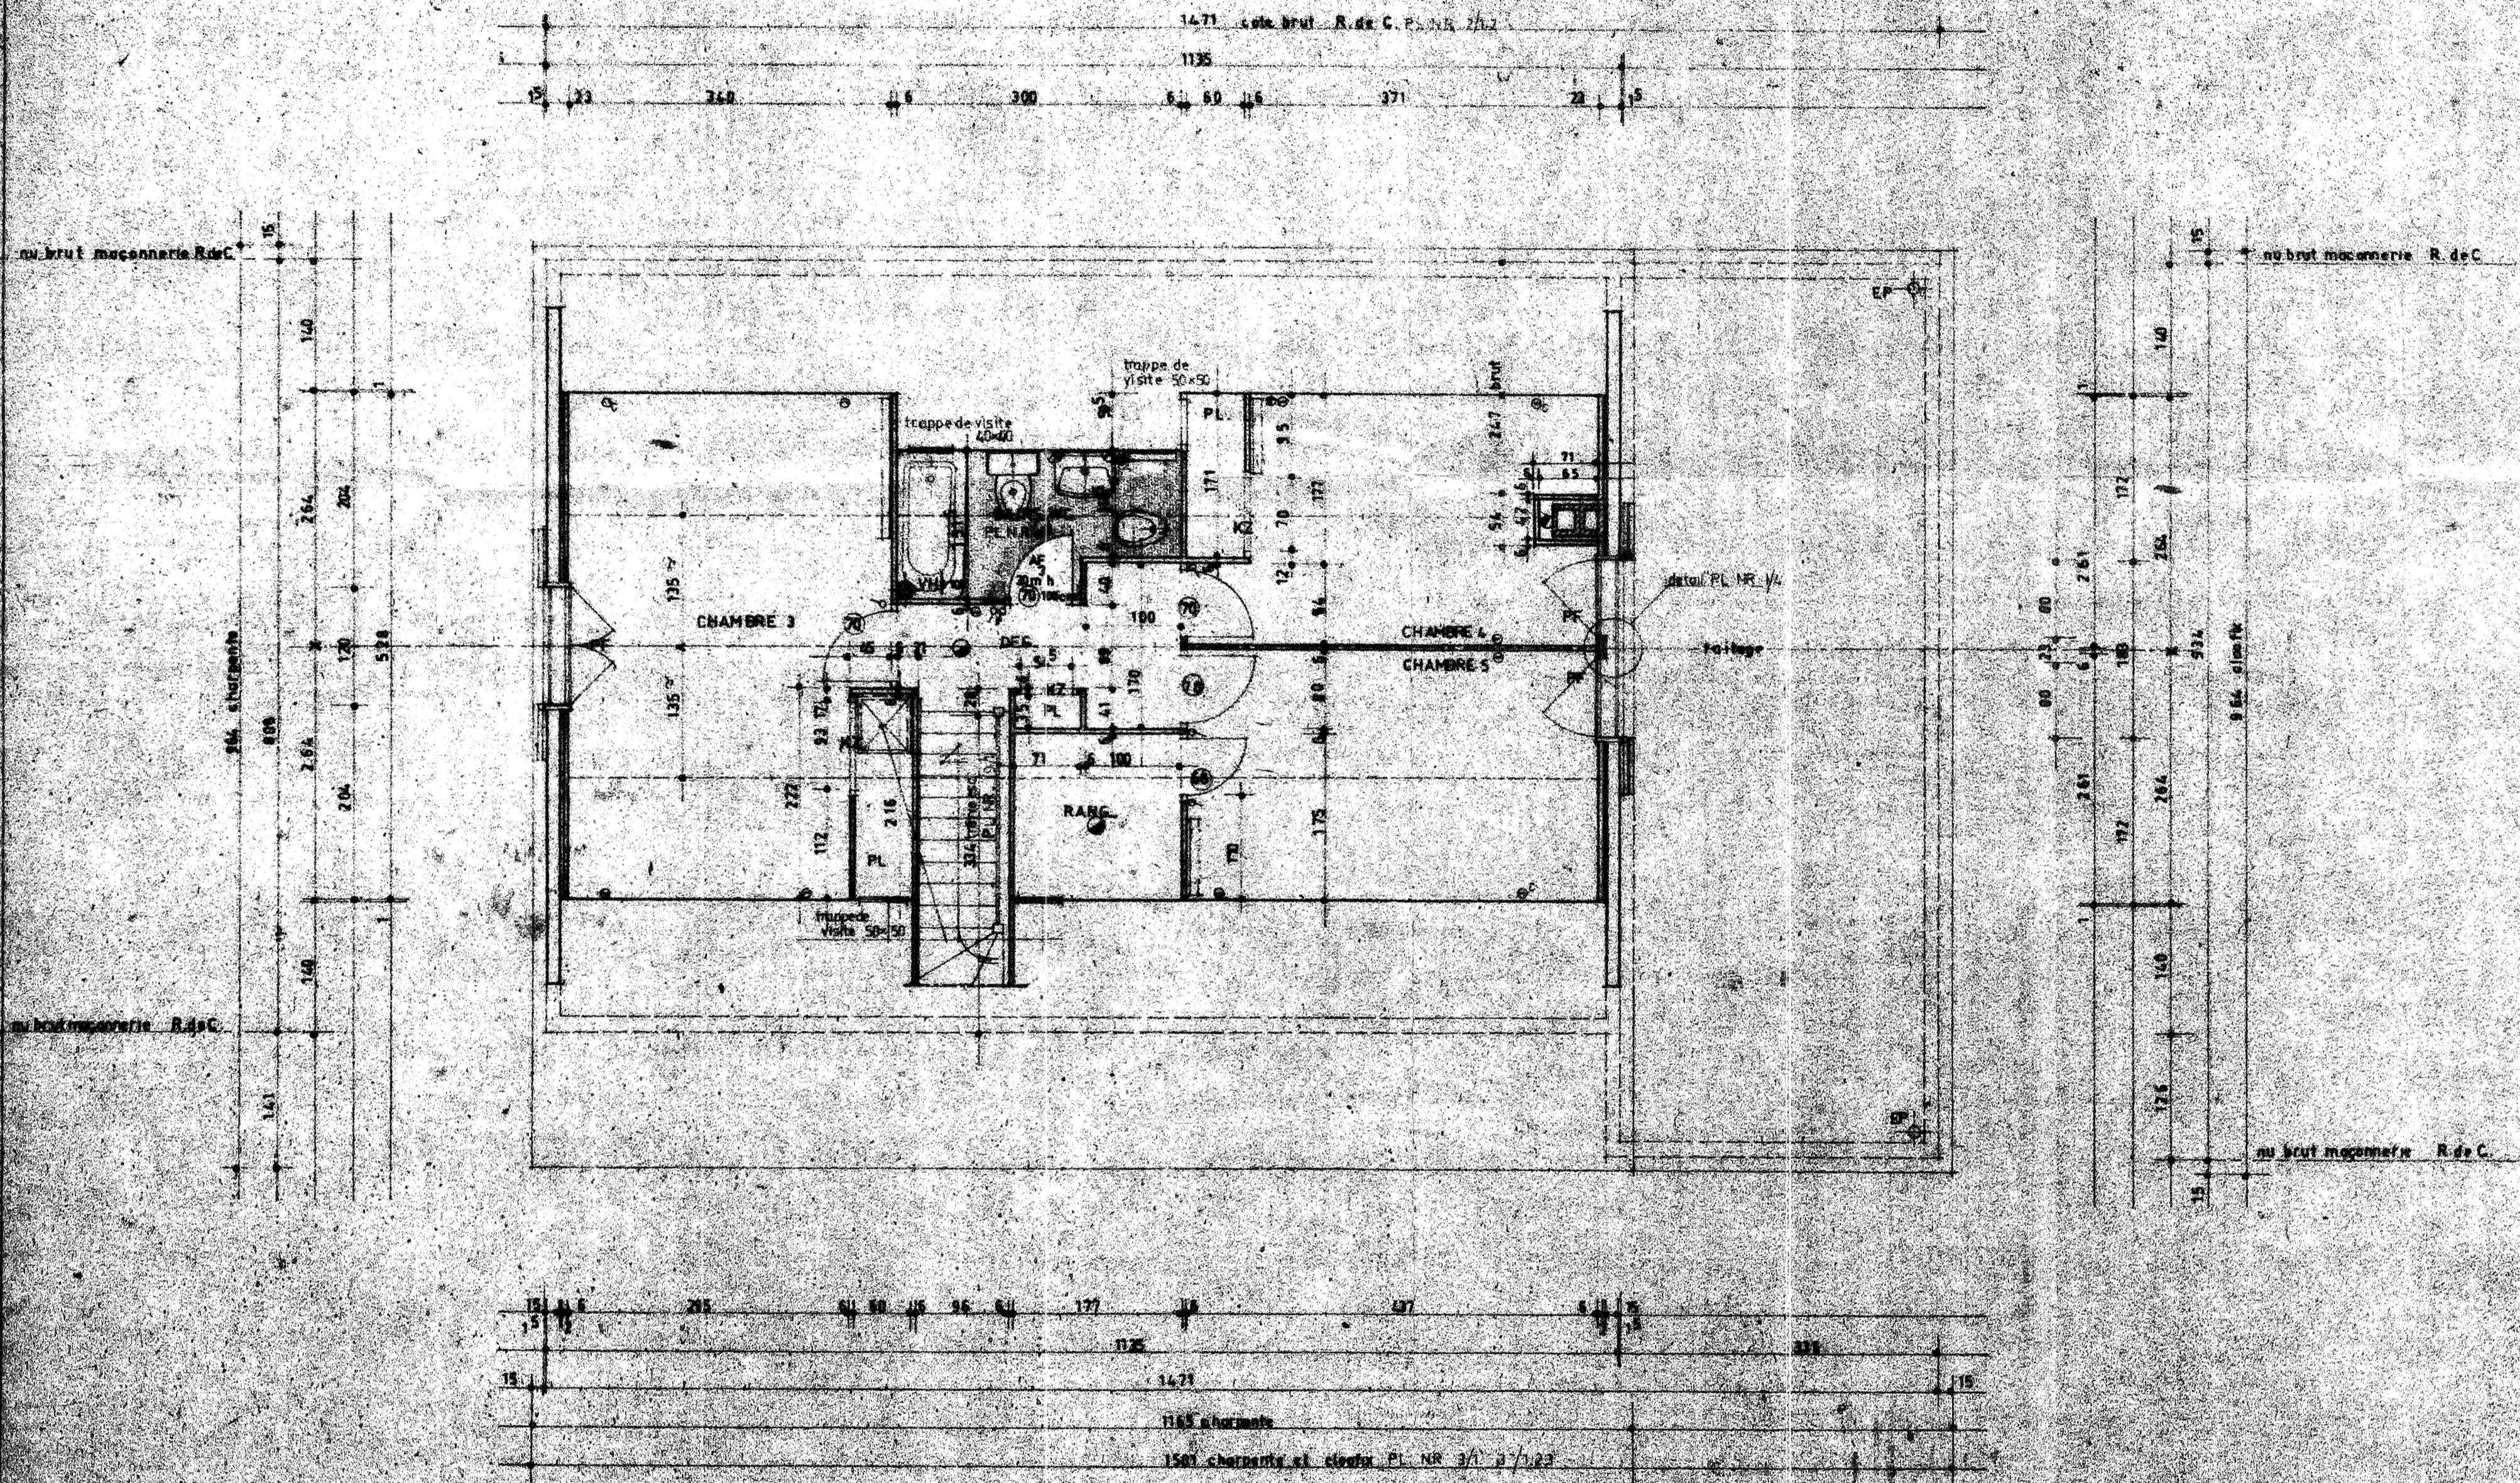

A FUL LES CAILLES
 PLAN VALABLE A PARTIR DE LA SECTION 5^B

		Laritt France 11 AVENUE MONTAIGNE PARIS 8 ^e ALM 82 00		EXECUTION
		PLAN D'ETAGE		AMBIQUE 1
		X LE PARC DE VILLEROY		MENNECY
DATE	MODIFICATIONS	DESSINE	VERIFIE	DATE
		FD		1987
				NR 1