

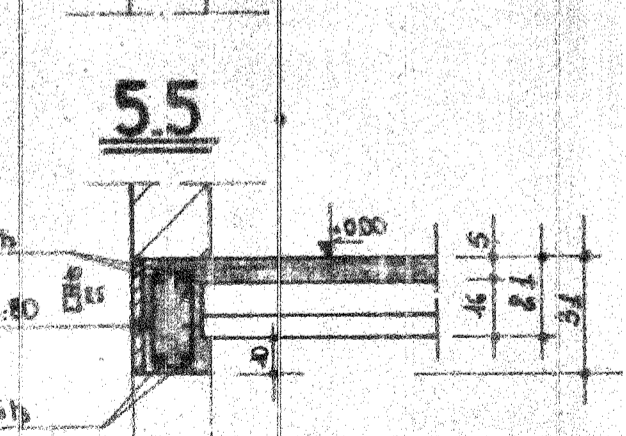
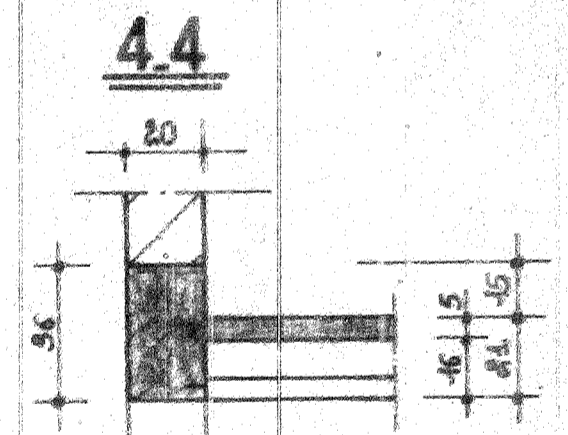
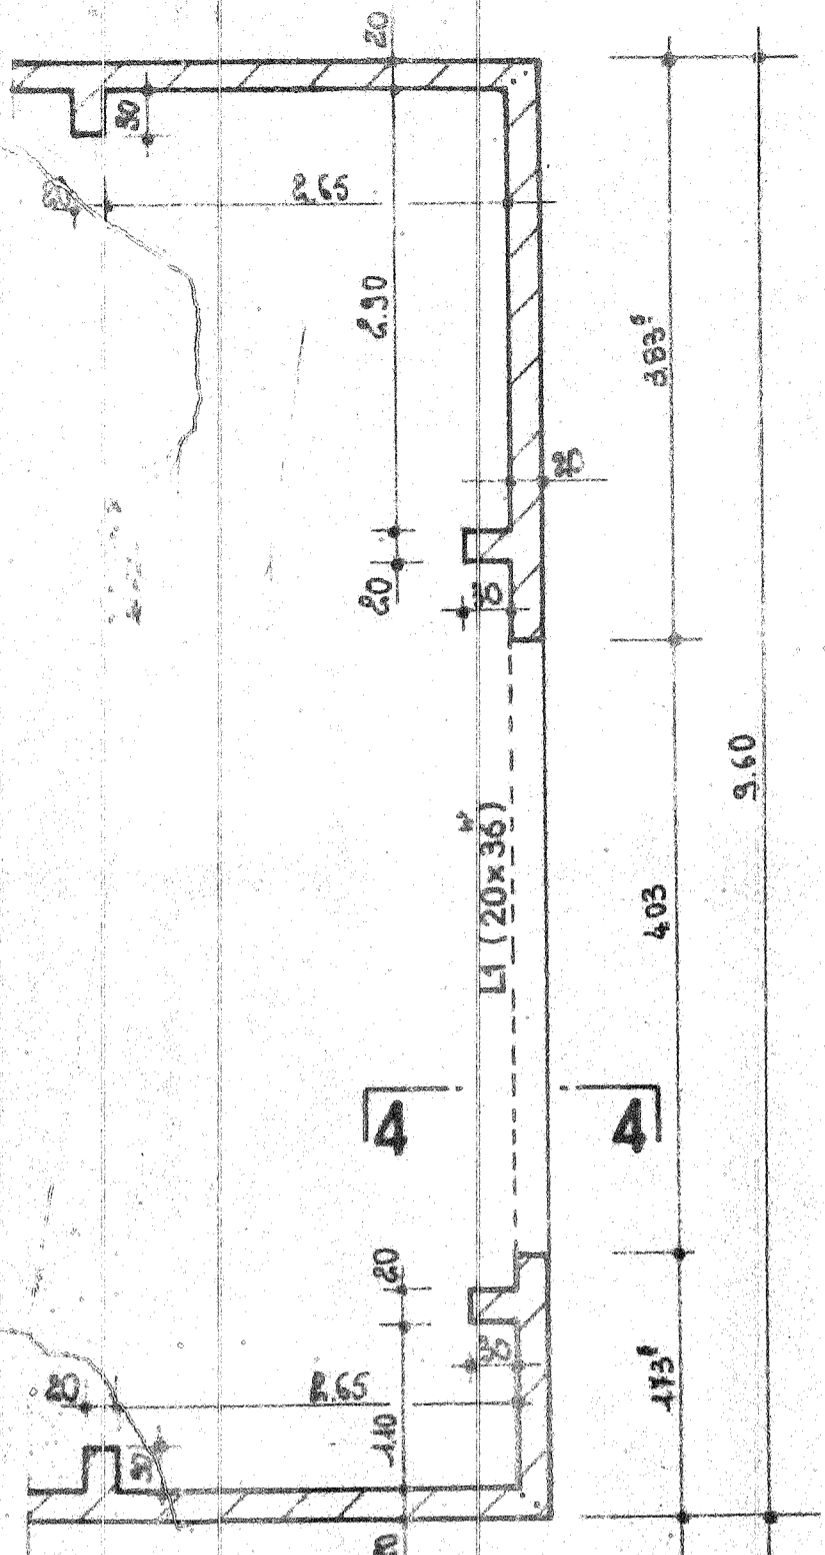
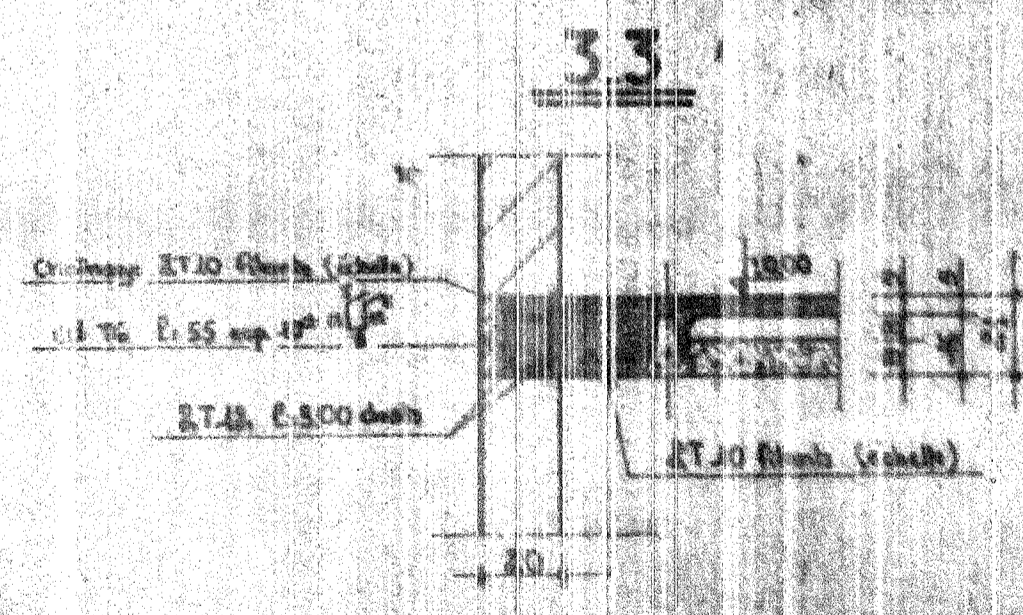
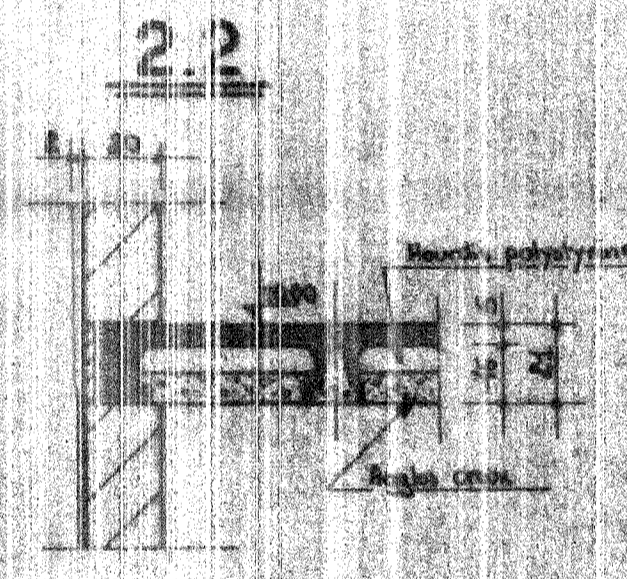
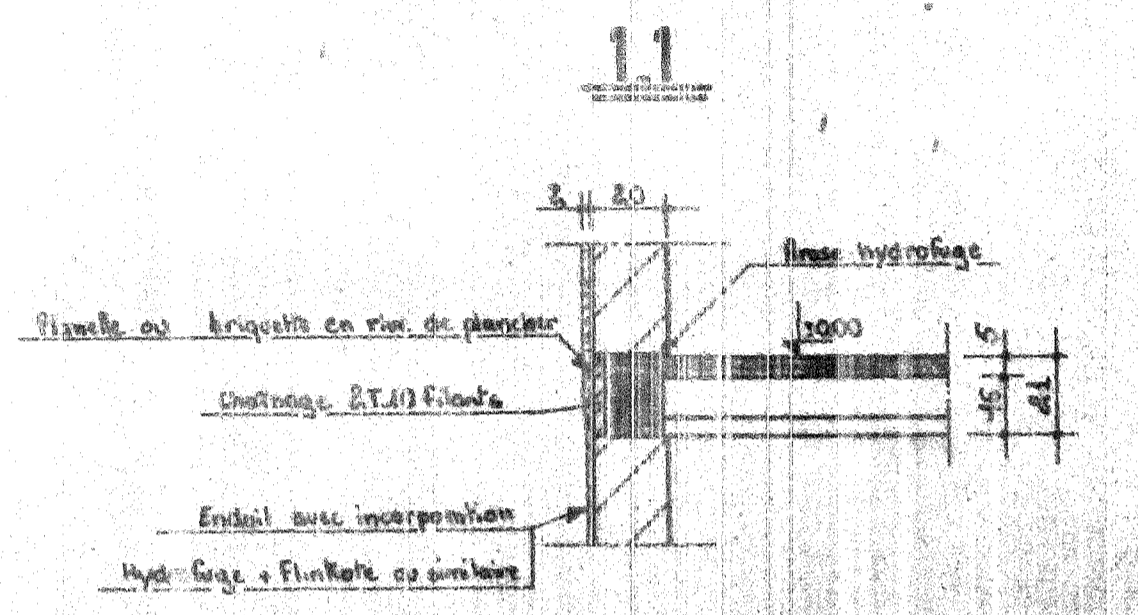


Variante porte de garage
(Pignon droit)

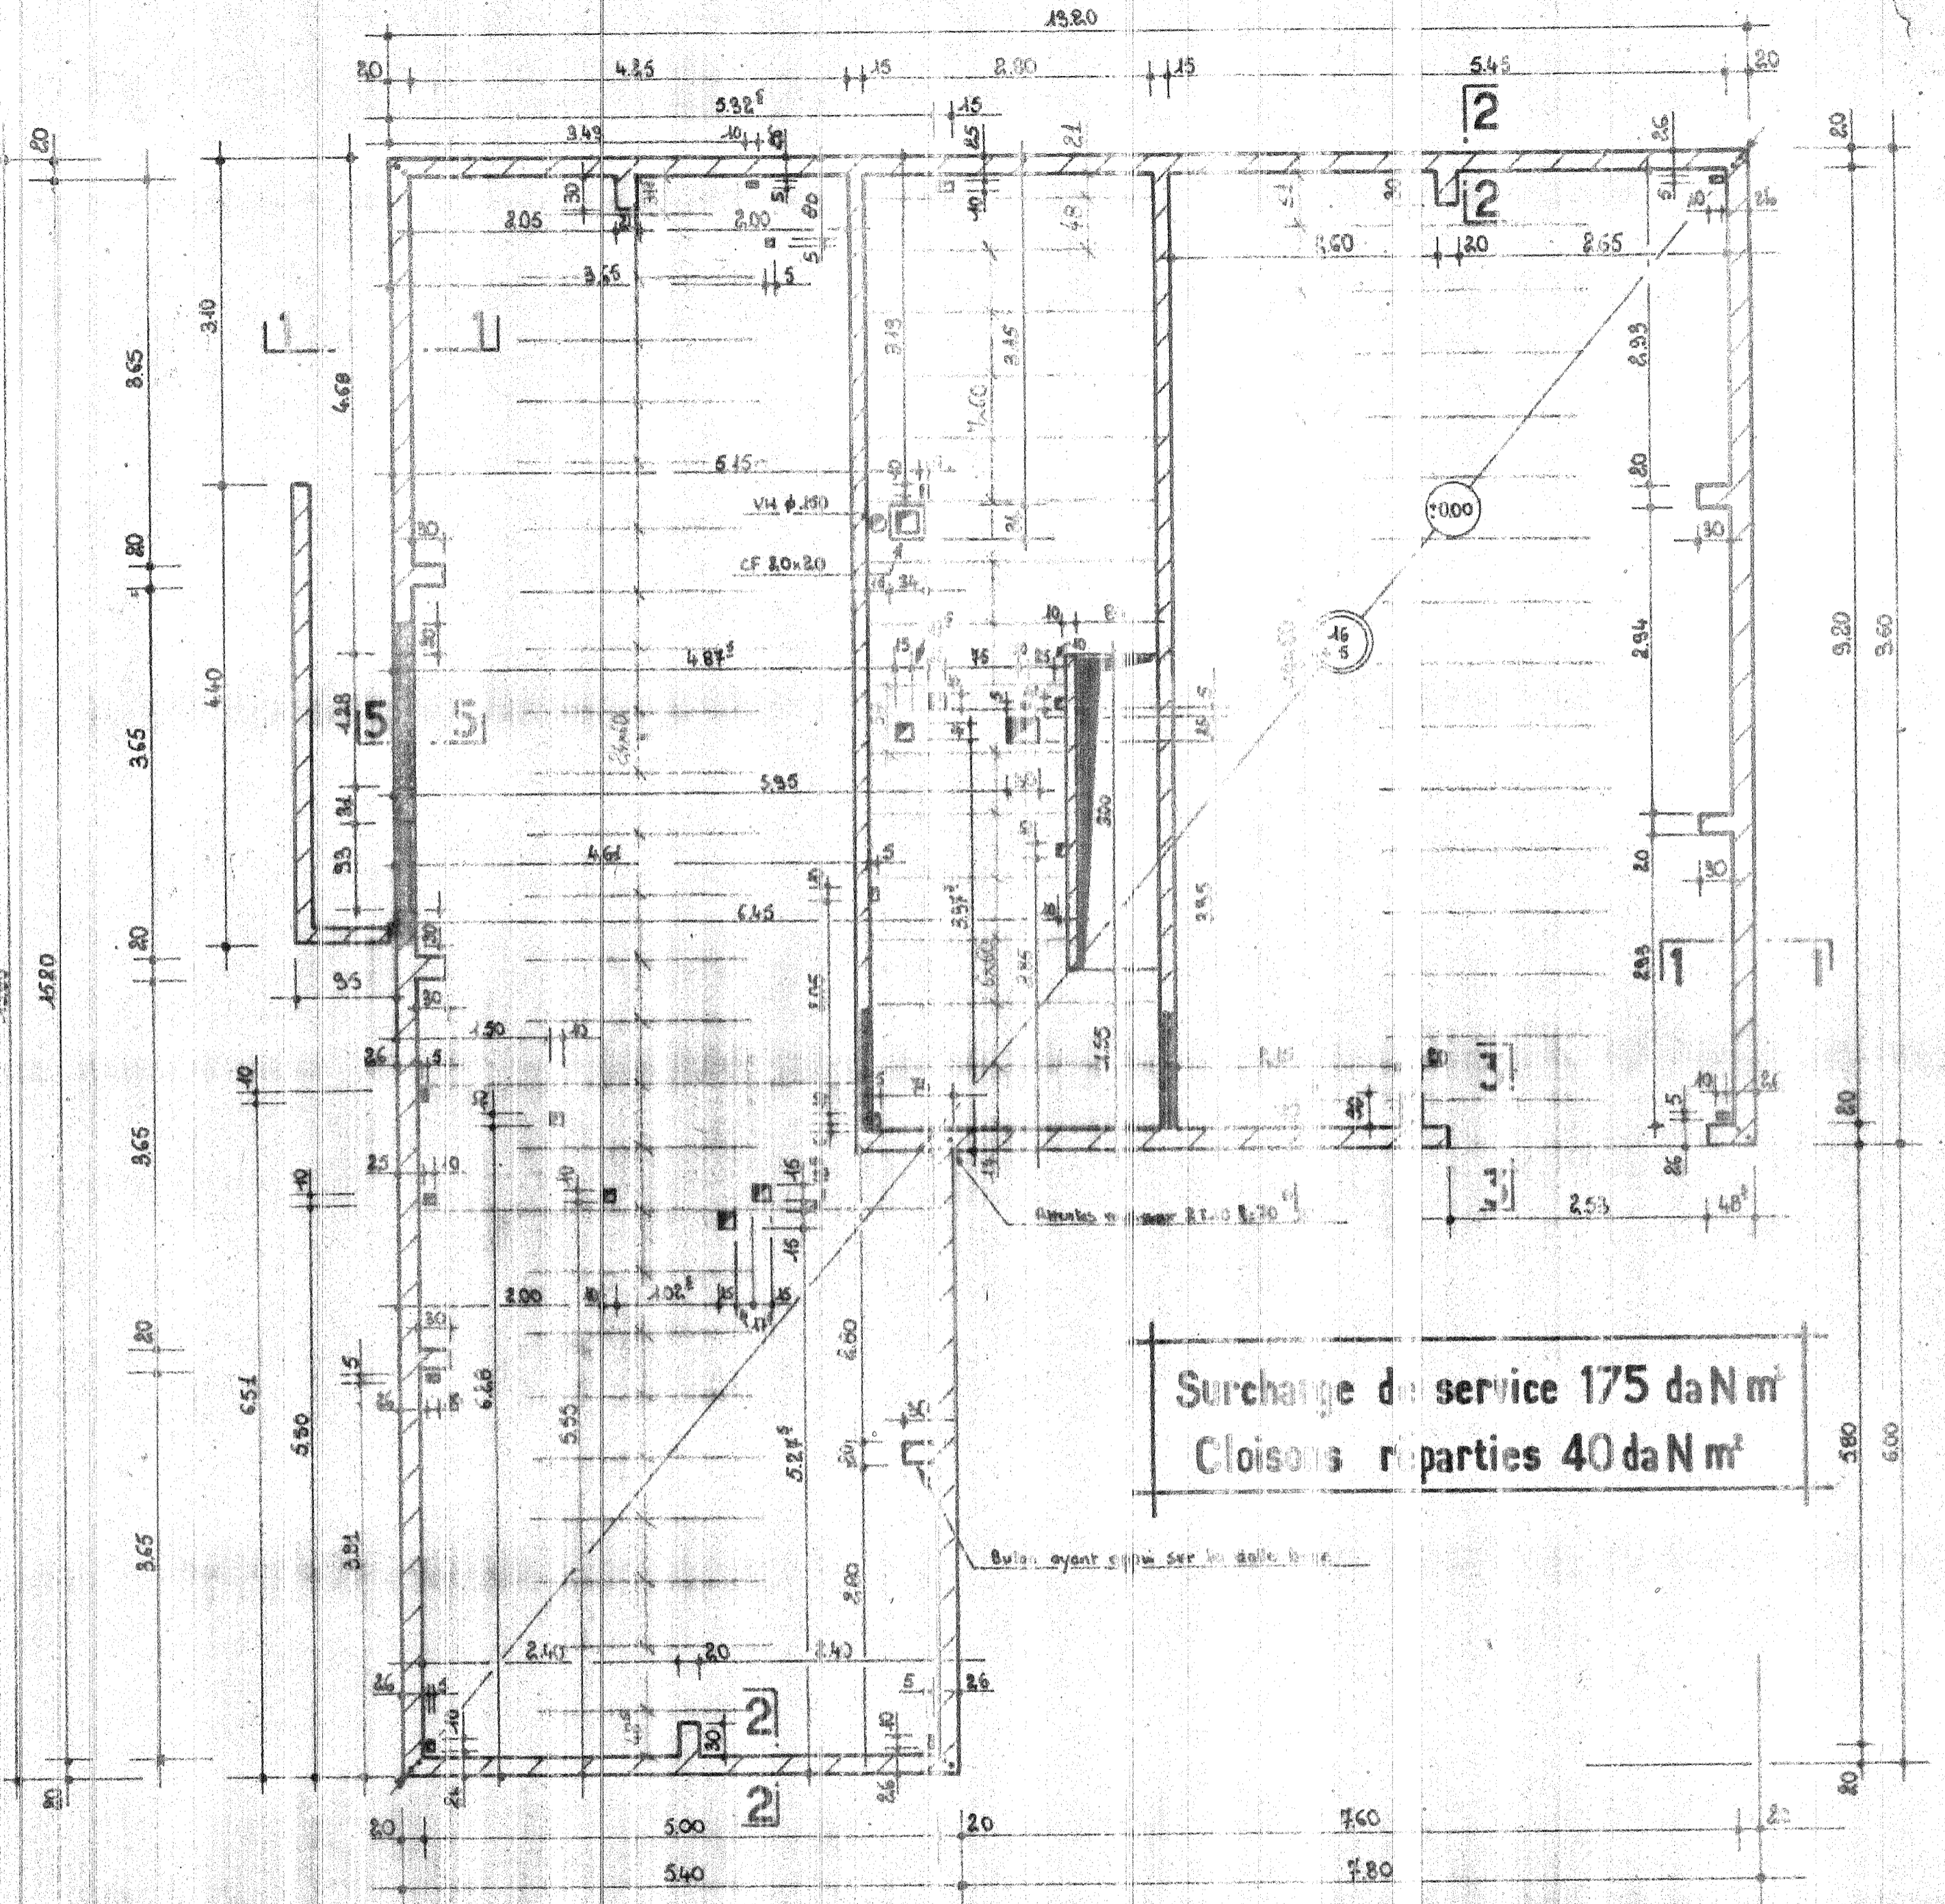

L1 (20x36)

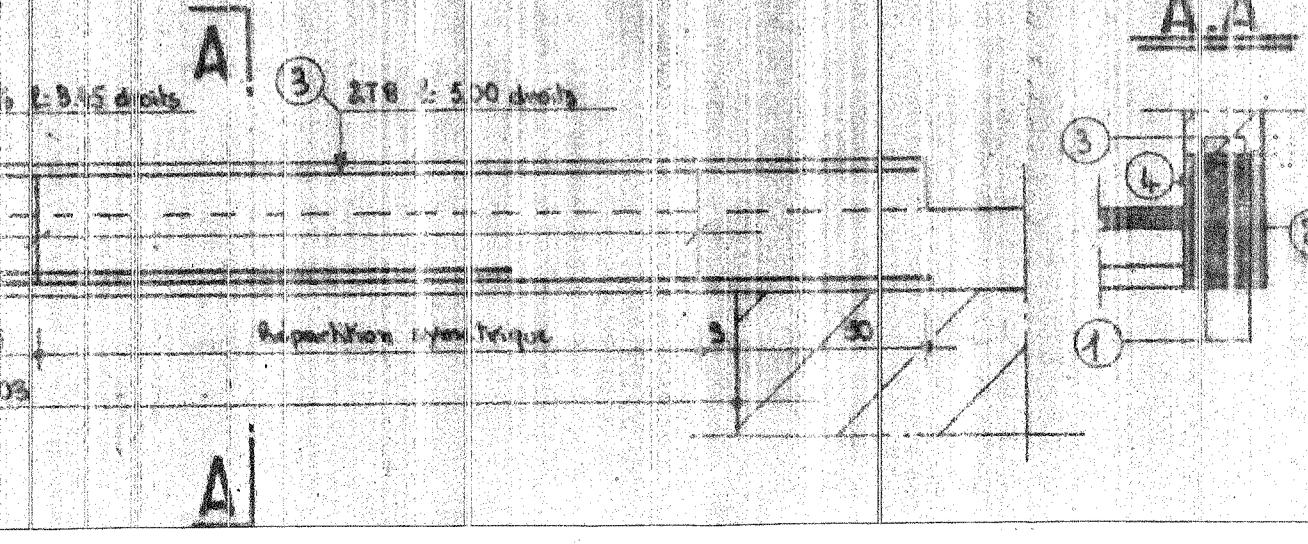

Date: 01.12.77

PLANS: COFFRAGE EN 5/50L - TYPE: BARBIZAN 553

PLAN VALABLE A PARTIR DE LA SECTION

NR 2/1

CP
 TEL: 01.39.57.11.11 - 100, RUE DE PARIS - 91 CHAMPLAN - TEL: 01.39.57.11.11
 ACT. RE: LE BANC DE MILLIBOY, MENNECY - N° 59A - 16
 ING. DES. 13
 -ECH-